



## Infinity Former and Channel in Timber Joist Floor Construction

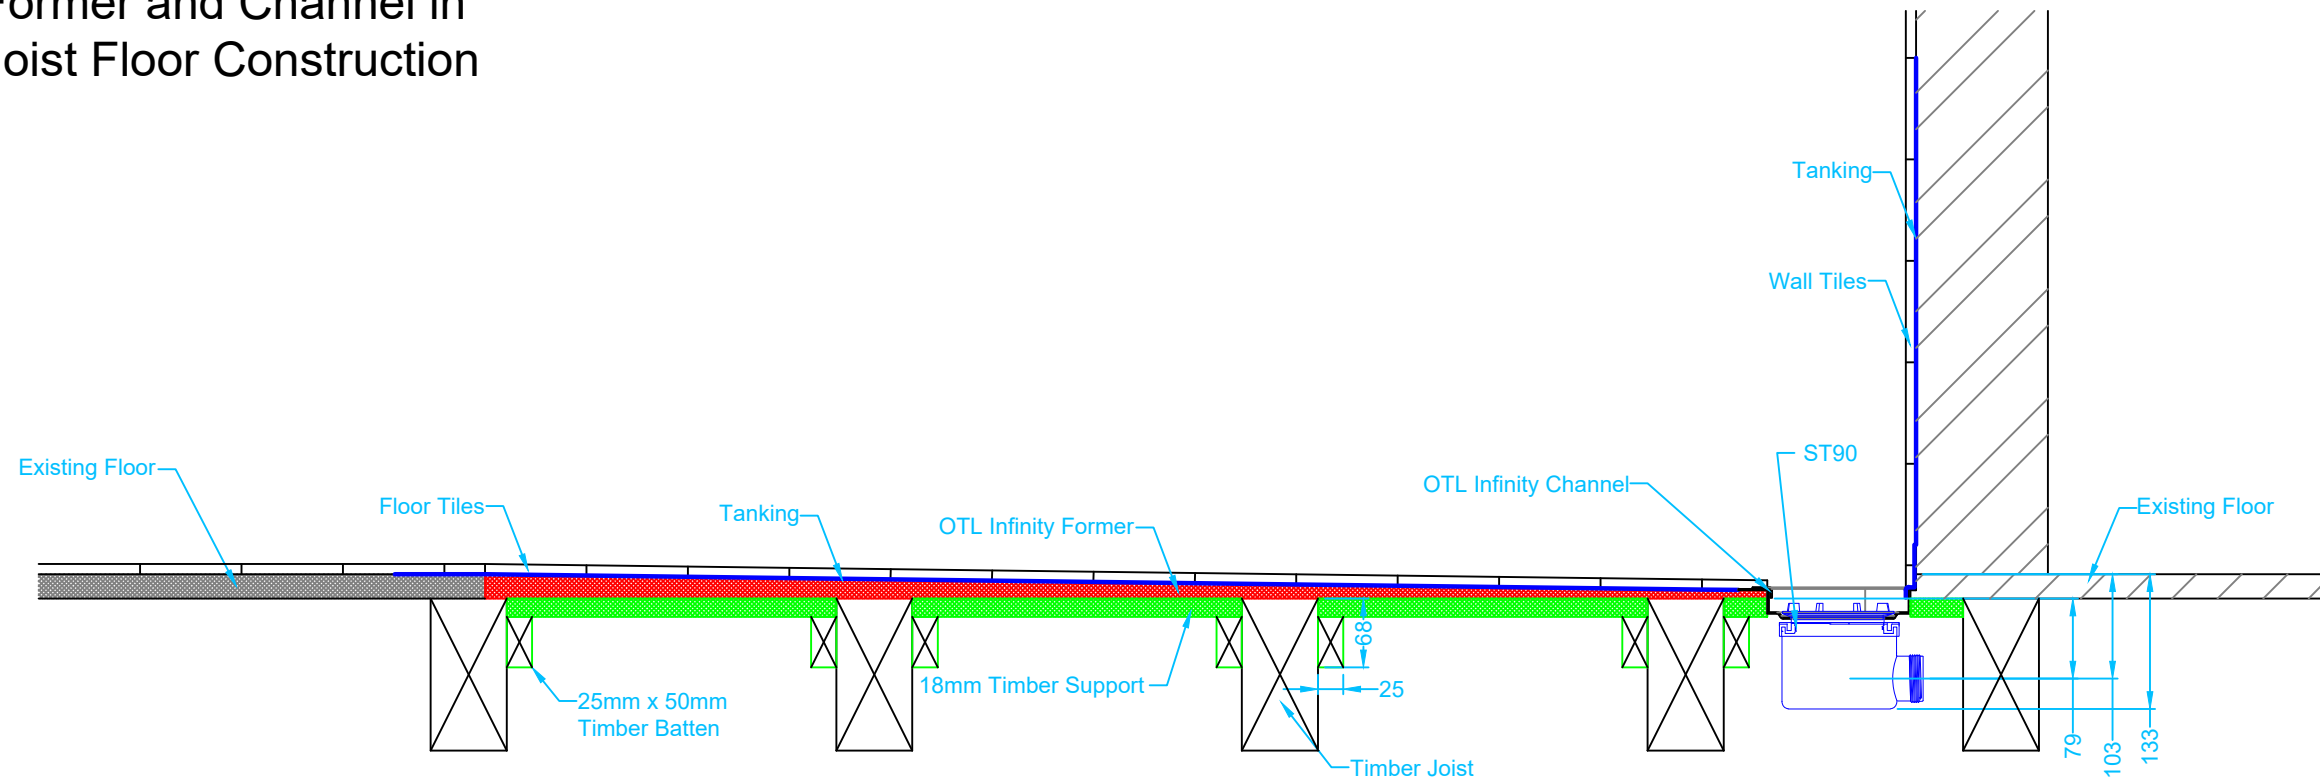

## Infinity Former and Channel in Concrete Floor Construction

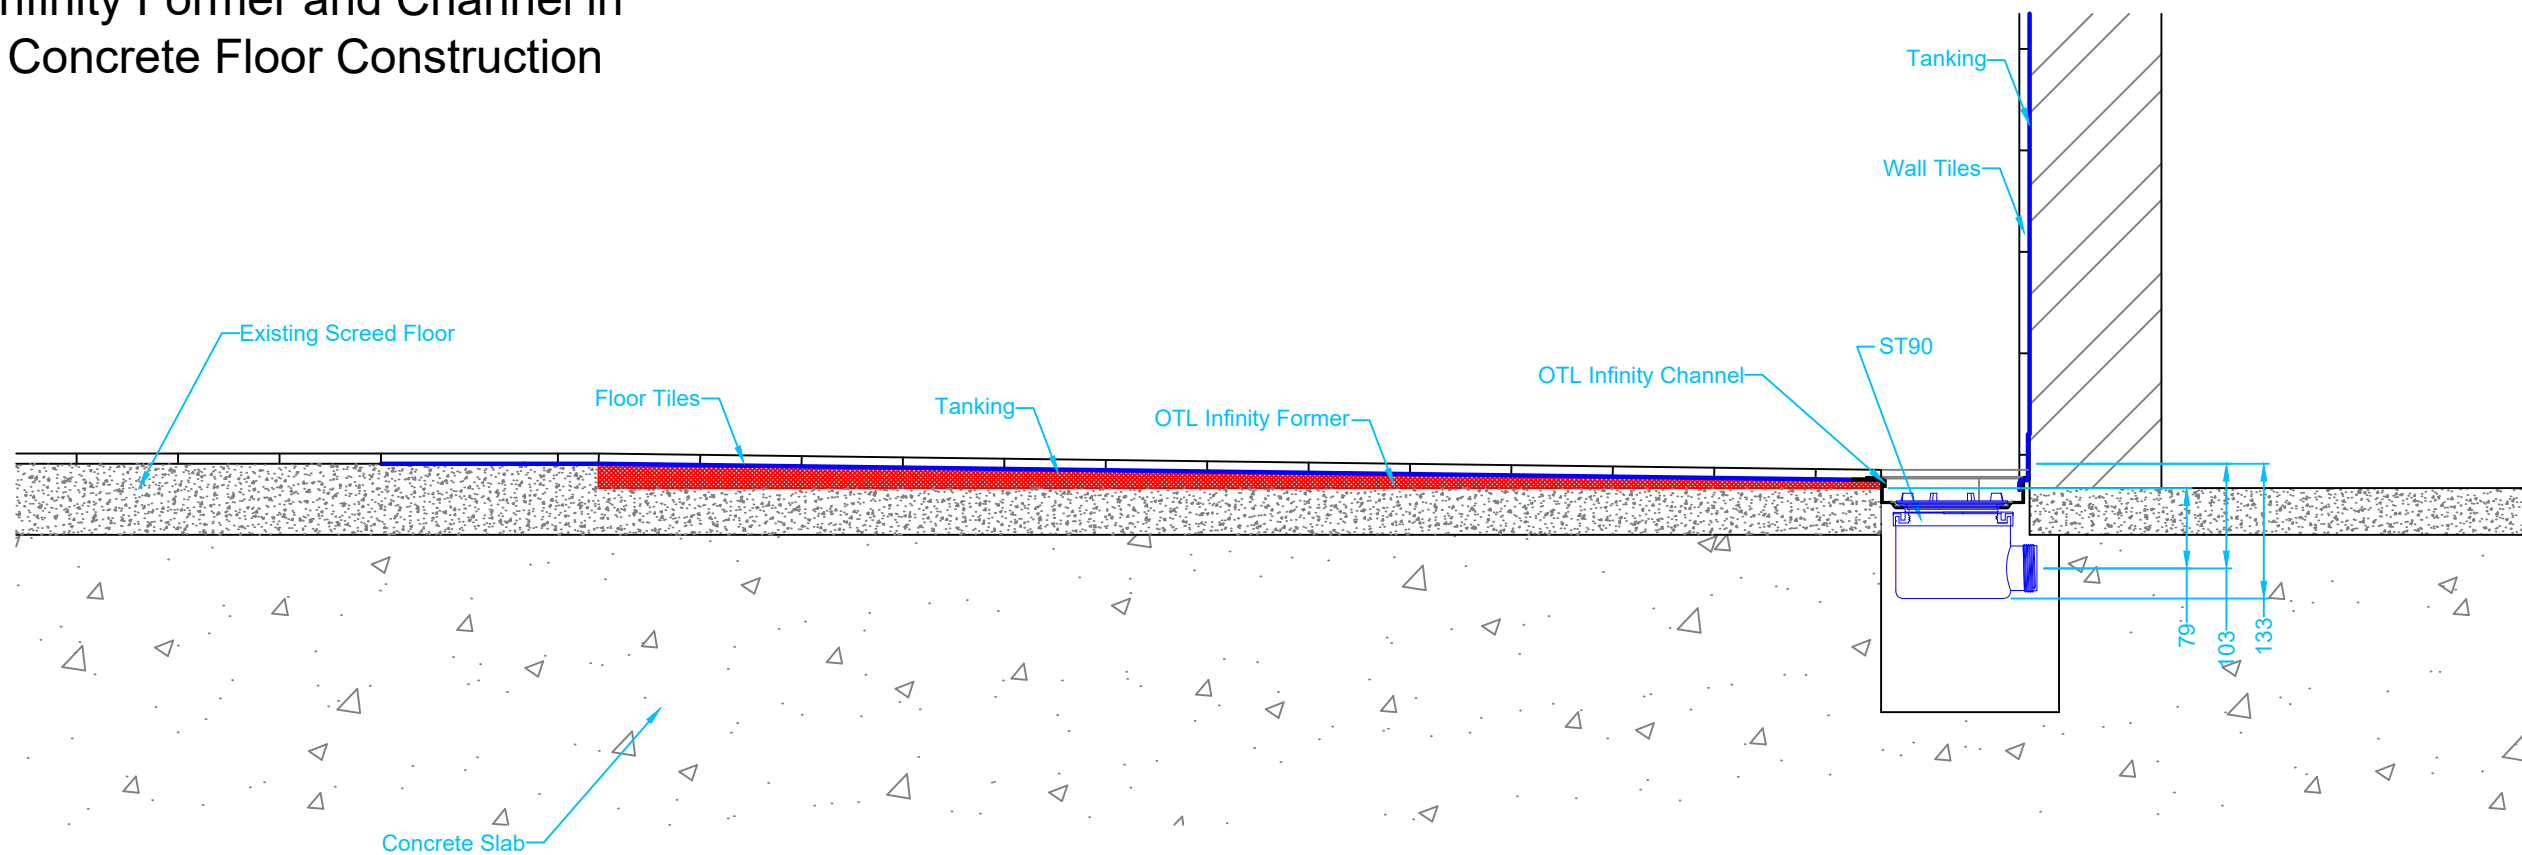

Unit 7-9 Youngs Industrial Estate,  
Stanbridge Road,  
Leighton Buzzard,  
Bedfordshire,  
LU7 4QB  
Tel: 01525 373 202  
Fax: 01525 373 222  
www.onthelevel.co.uk  
sales@onthelevel.co.uk  
technical@onthelevel.co.uk

### Drawing Specification

#### Product Description

24mm former with integrated gradient. The formers have a precise, built-in fall, which ensures surface water flows in the direction of the waste outlet.

#### Purpose

The OTL Infinity I-Line Former once installed is concealed. The purpose of a former is to provide a sufficient gradient in the floor within the showing zone.

#### Most Commonly Used In

Private homes, high end developments, gyms, spas, hotels.

#### Install Particulars

All OTL Infinity I-Line Formers can be trimmed onsite if required.

Used only in conjunctions with tiled floors and OTL Tanking System.

#### Drawing Description

Drawing shows section through of Infinity I-Line Former, installed into a typical Timber Joist and Solid Concrete floor construction.